
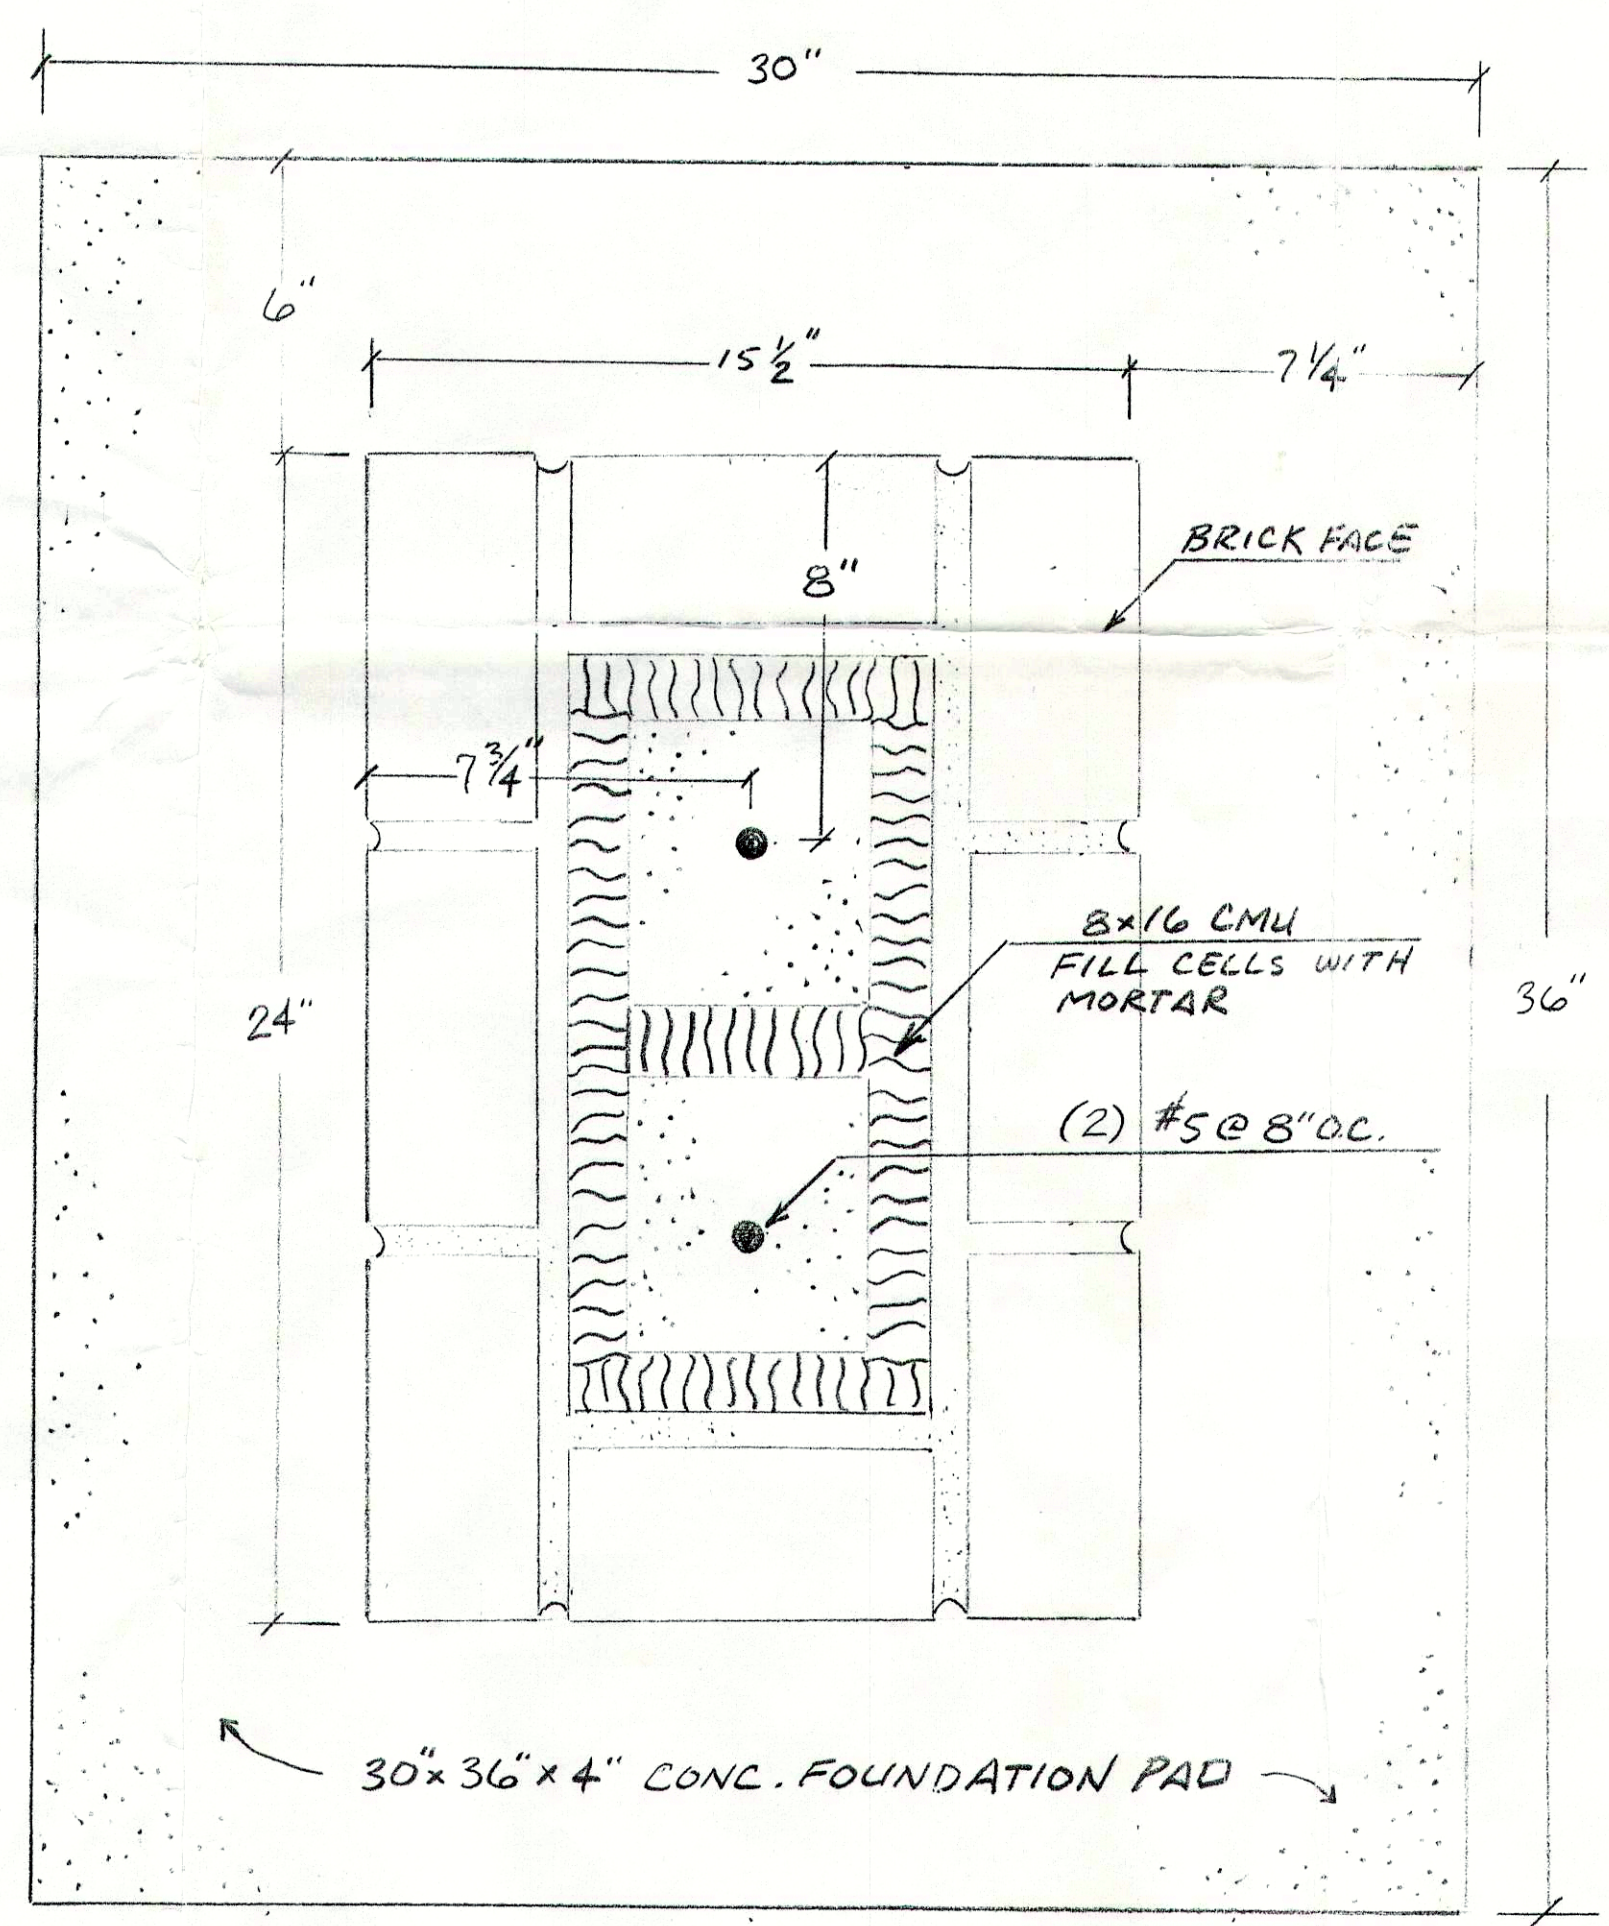


16" x 24" BRICK COLUMN for HICKORY CREEK S/D	
FOR HICKORY CREEK ASSOC.	
DRAWN BY: W. SANDERS	
SCALE: AS SHOWN	OF

14511-000

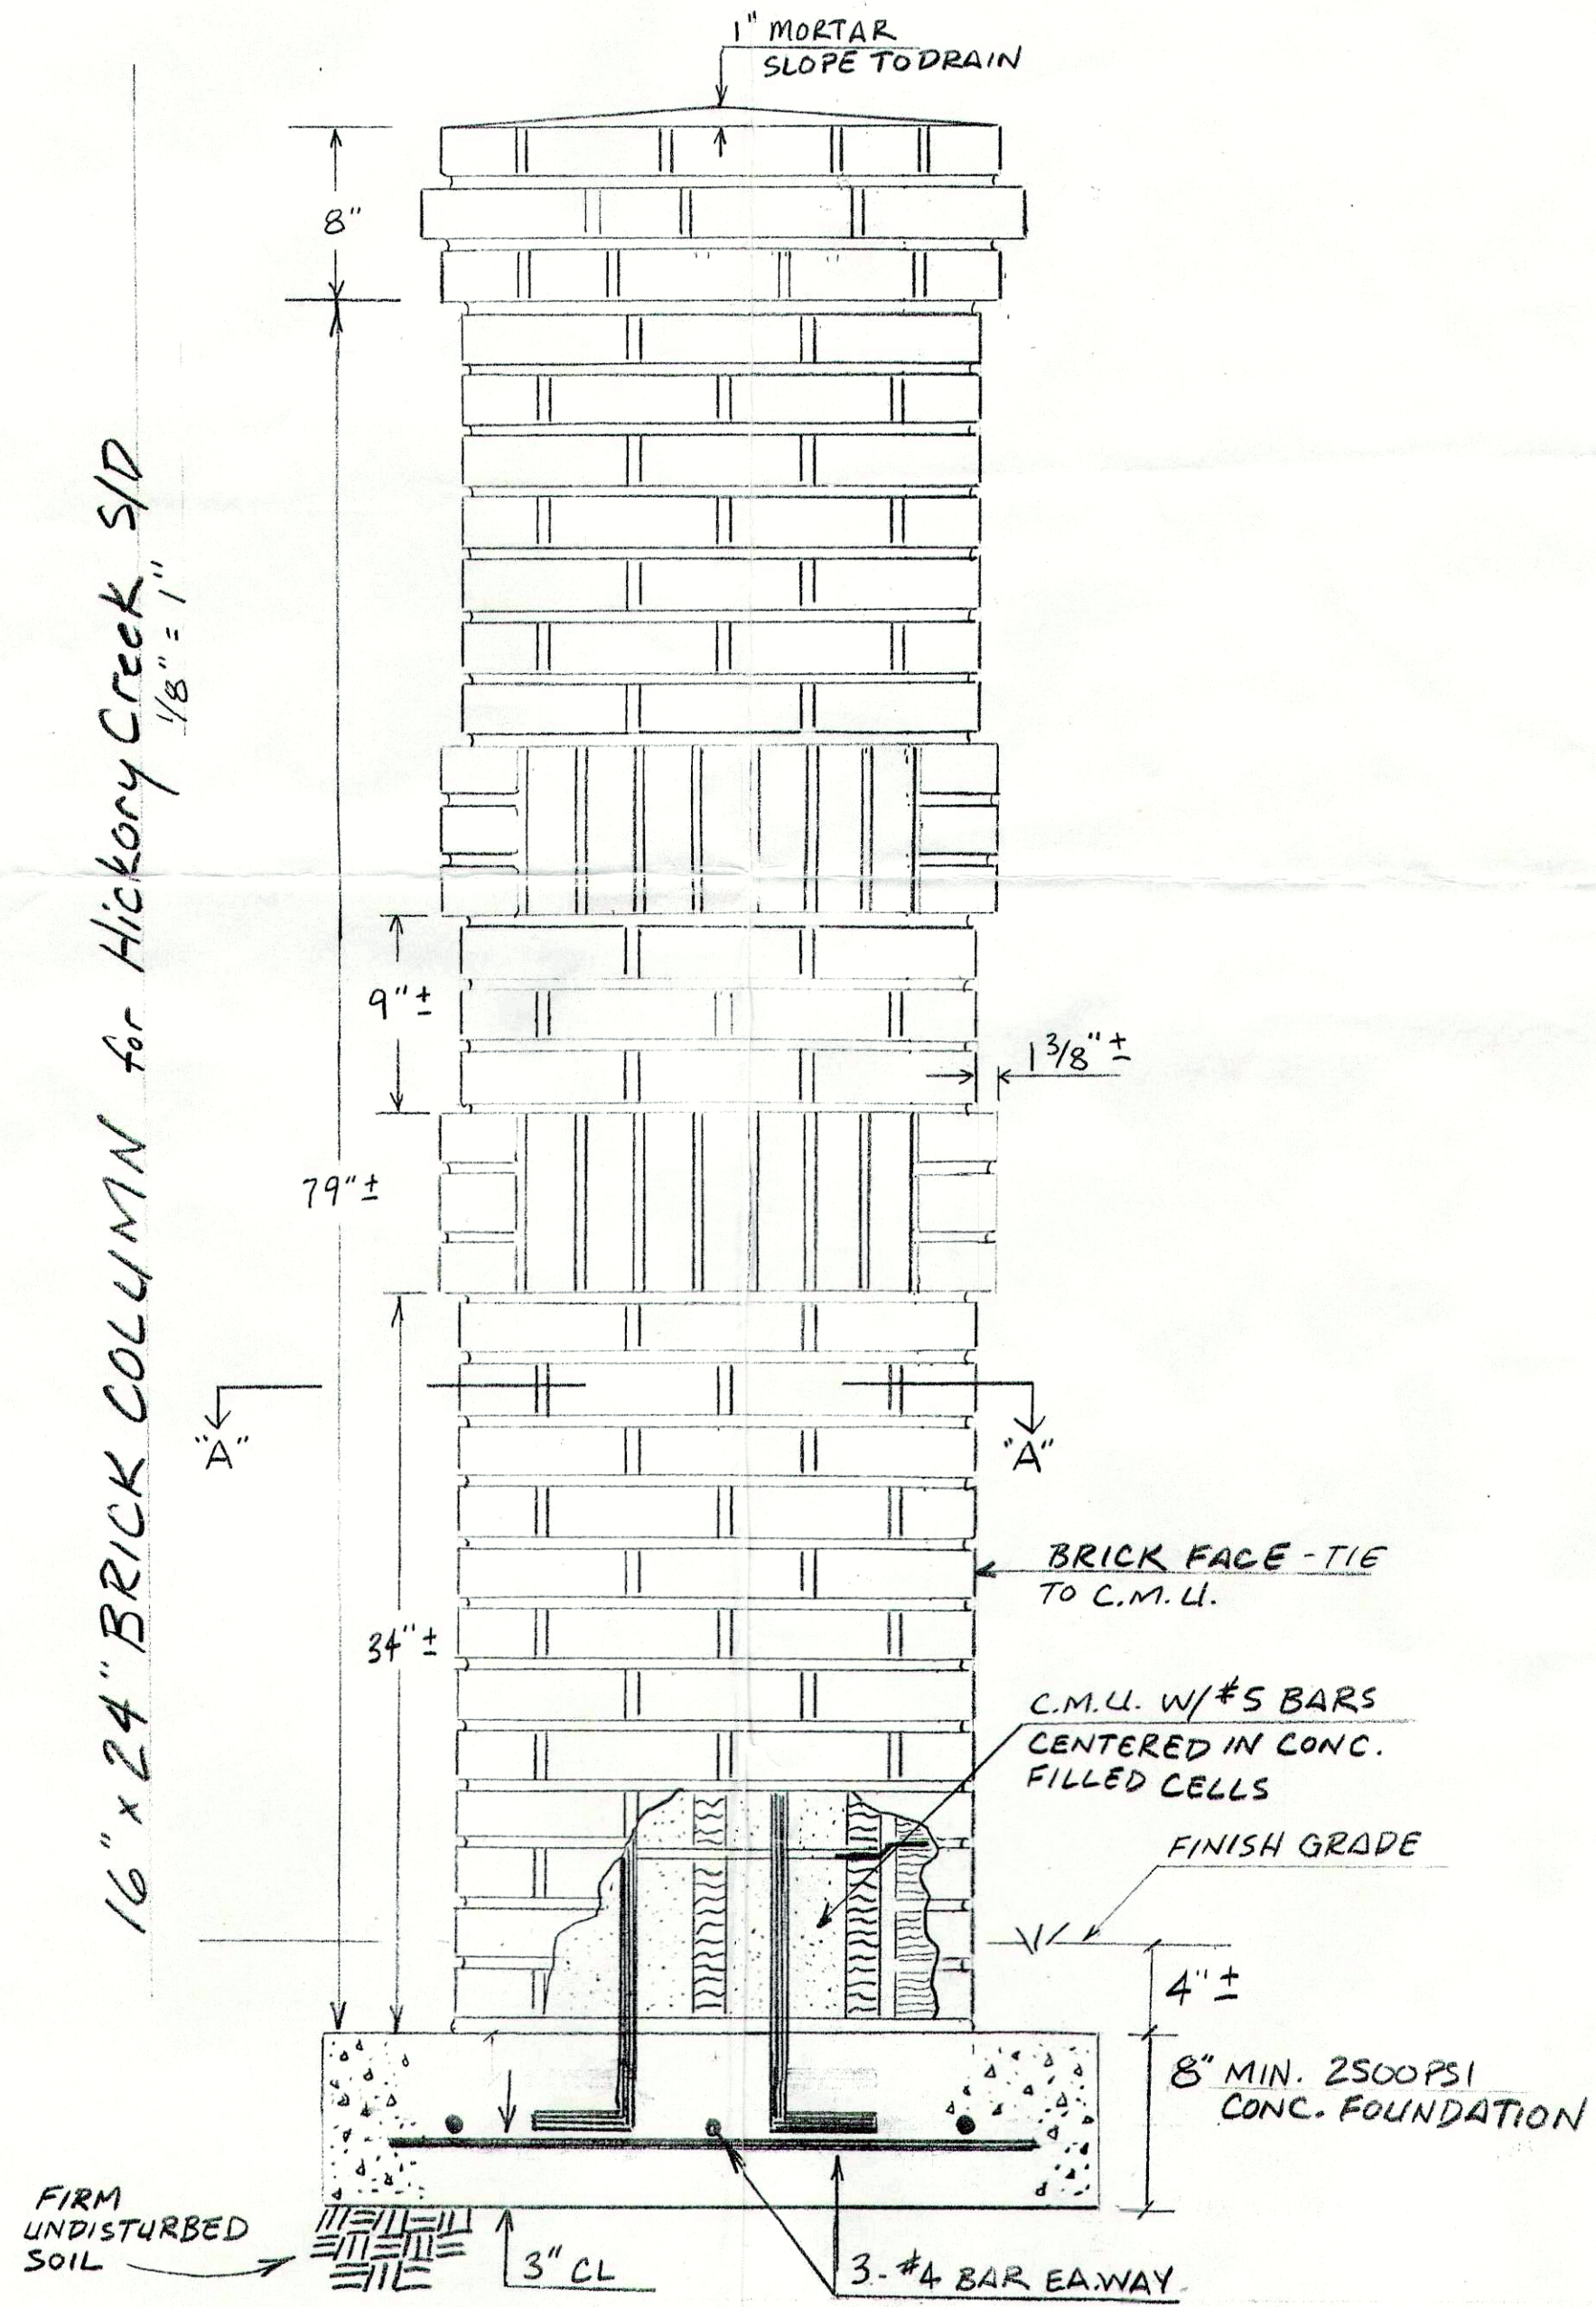

SECTION "A-A"
1/4" = 1"

PLAN REVIEW AND ISSUING OF PERMIT DOES NOT RELIEVE CONTRACTOR OF COMPLYING WITH ALL CODES

04-14511

William A. Simpson
8/22/03